



dsn.01  
1:20

dsn.02  
1:20

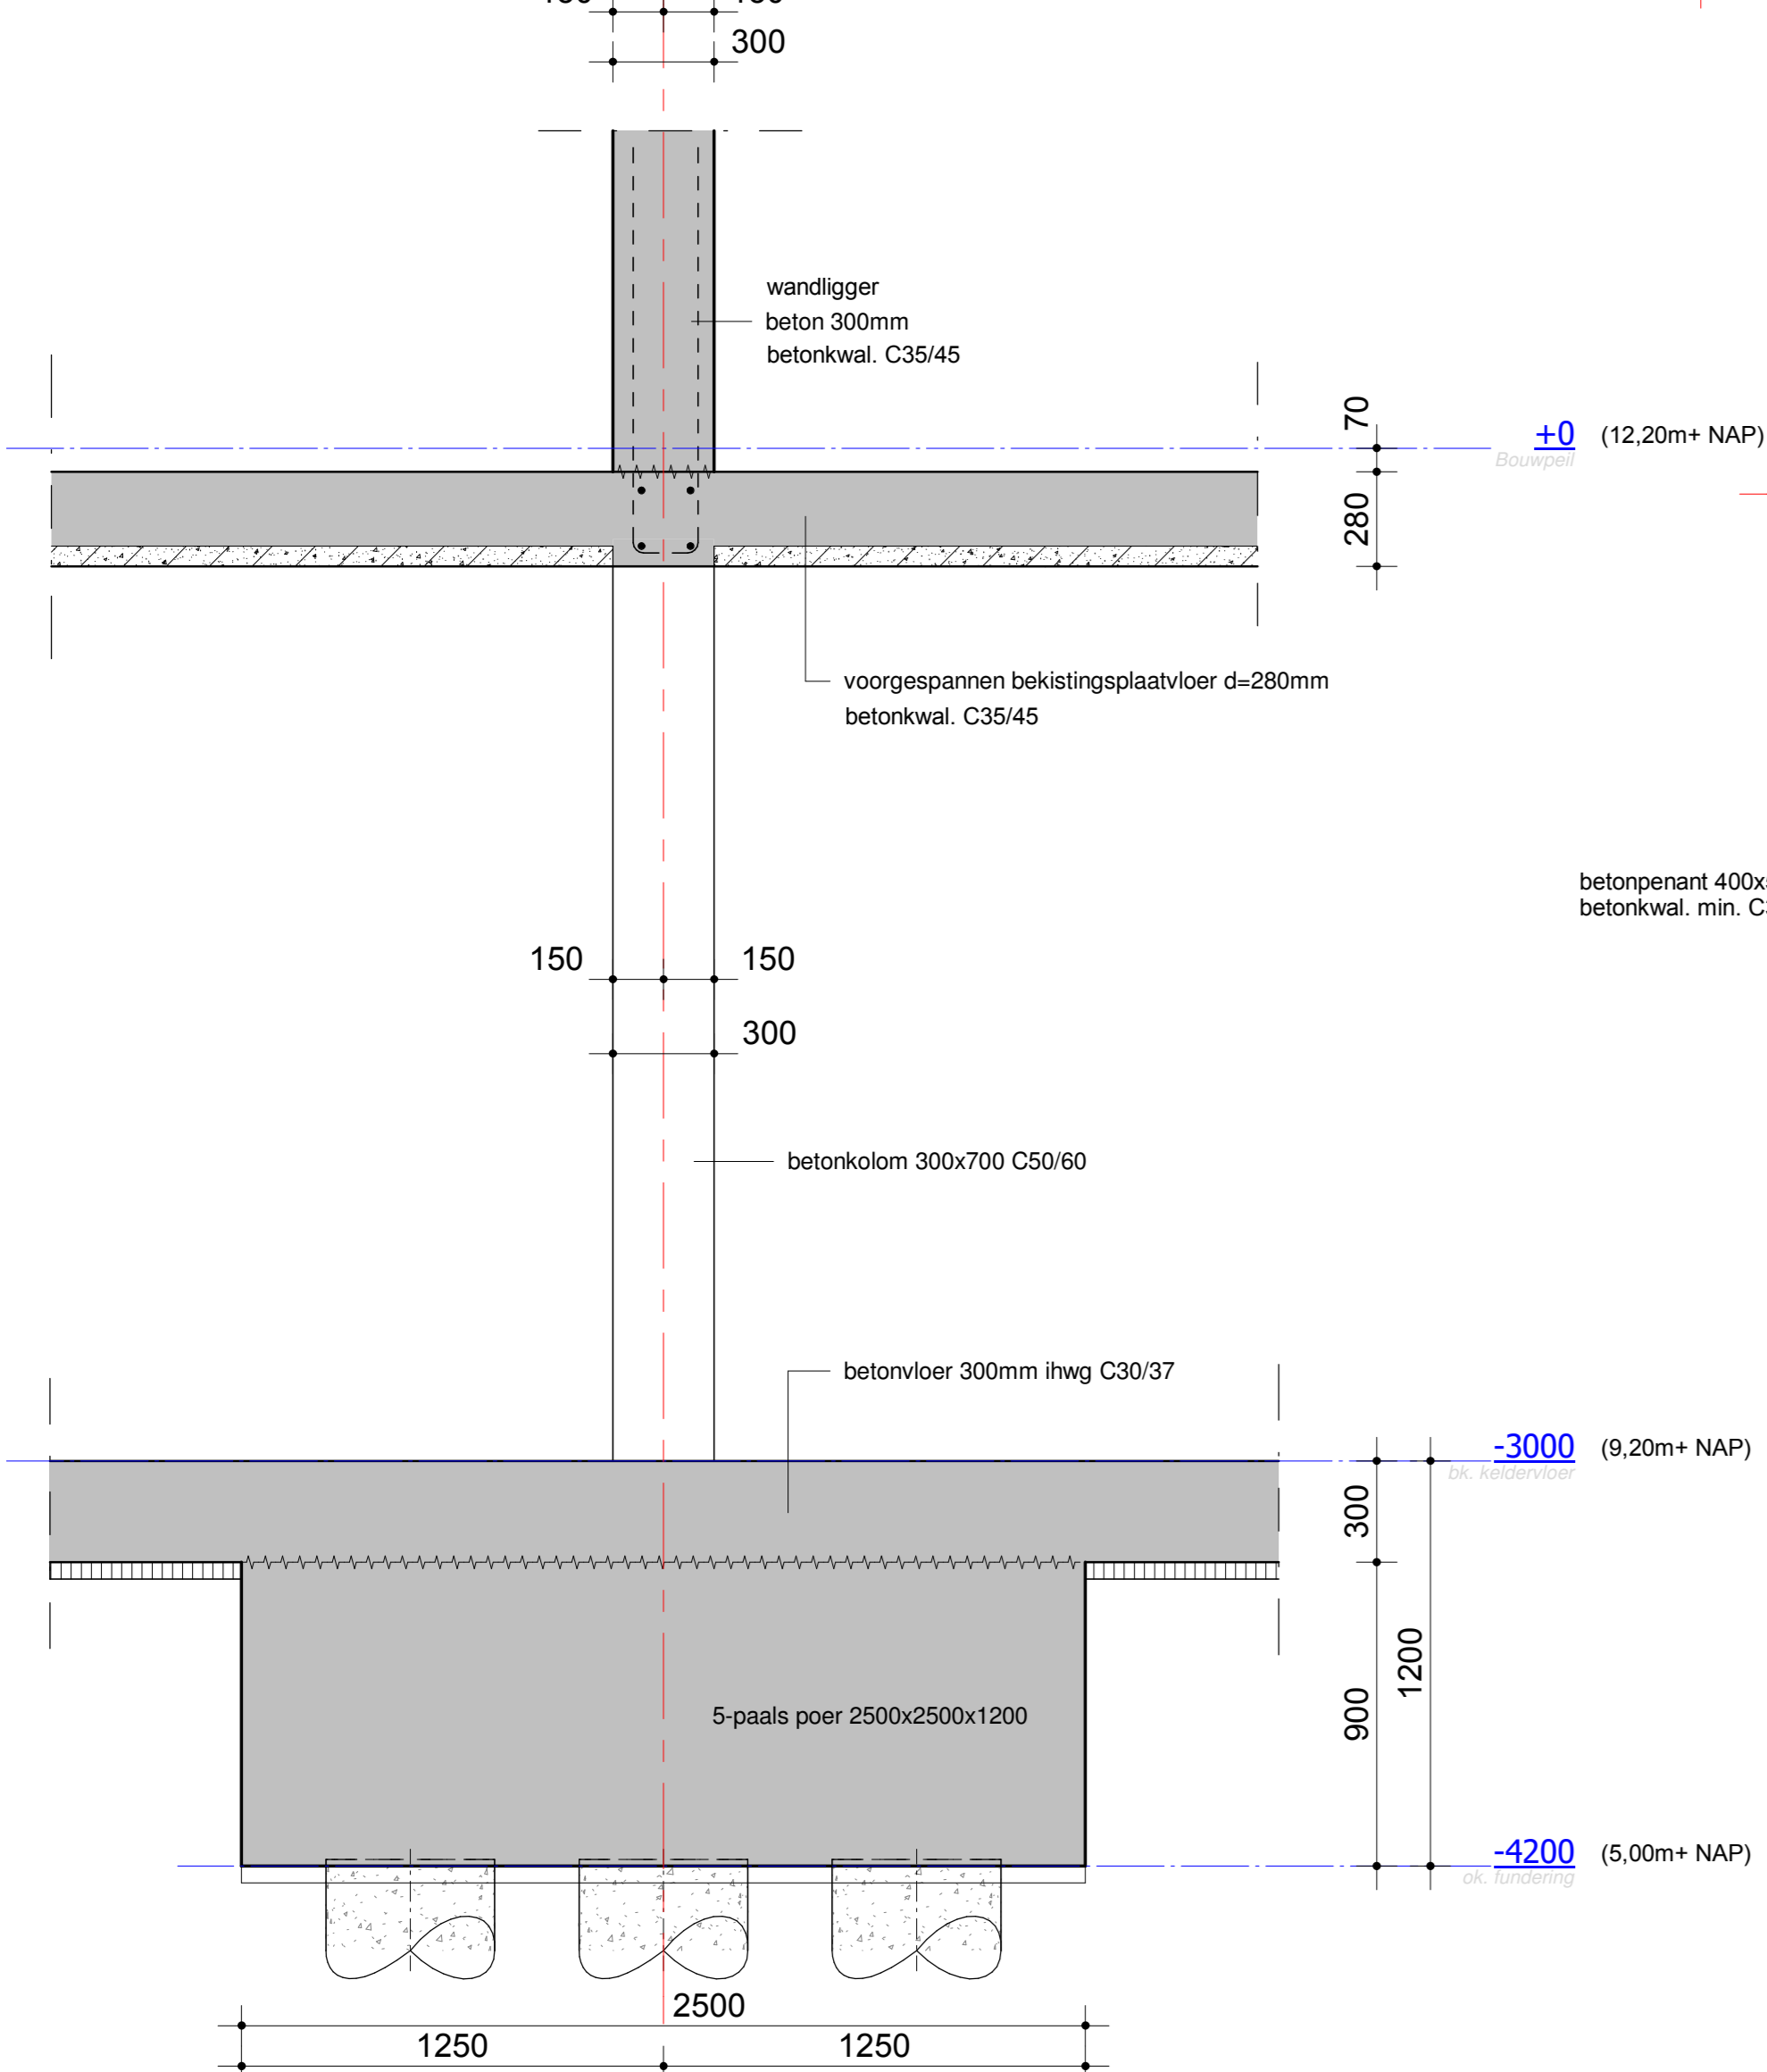


dsn.03  
1:20

dsn.04  
1:20

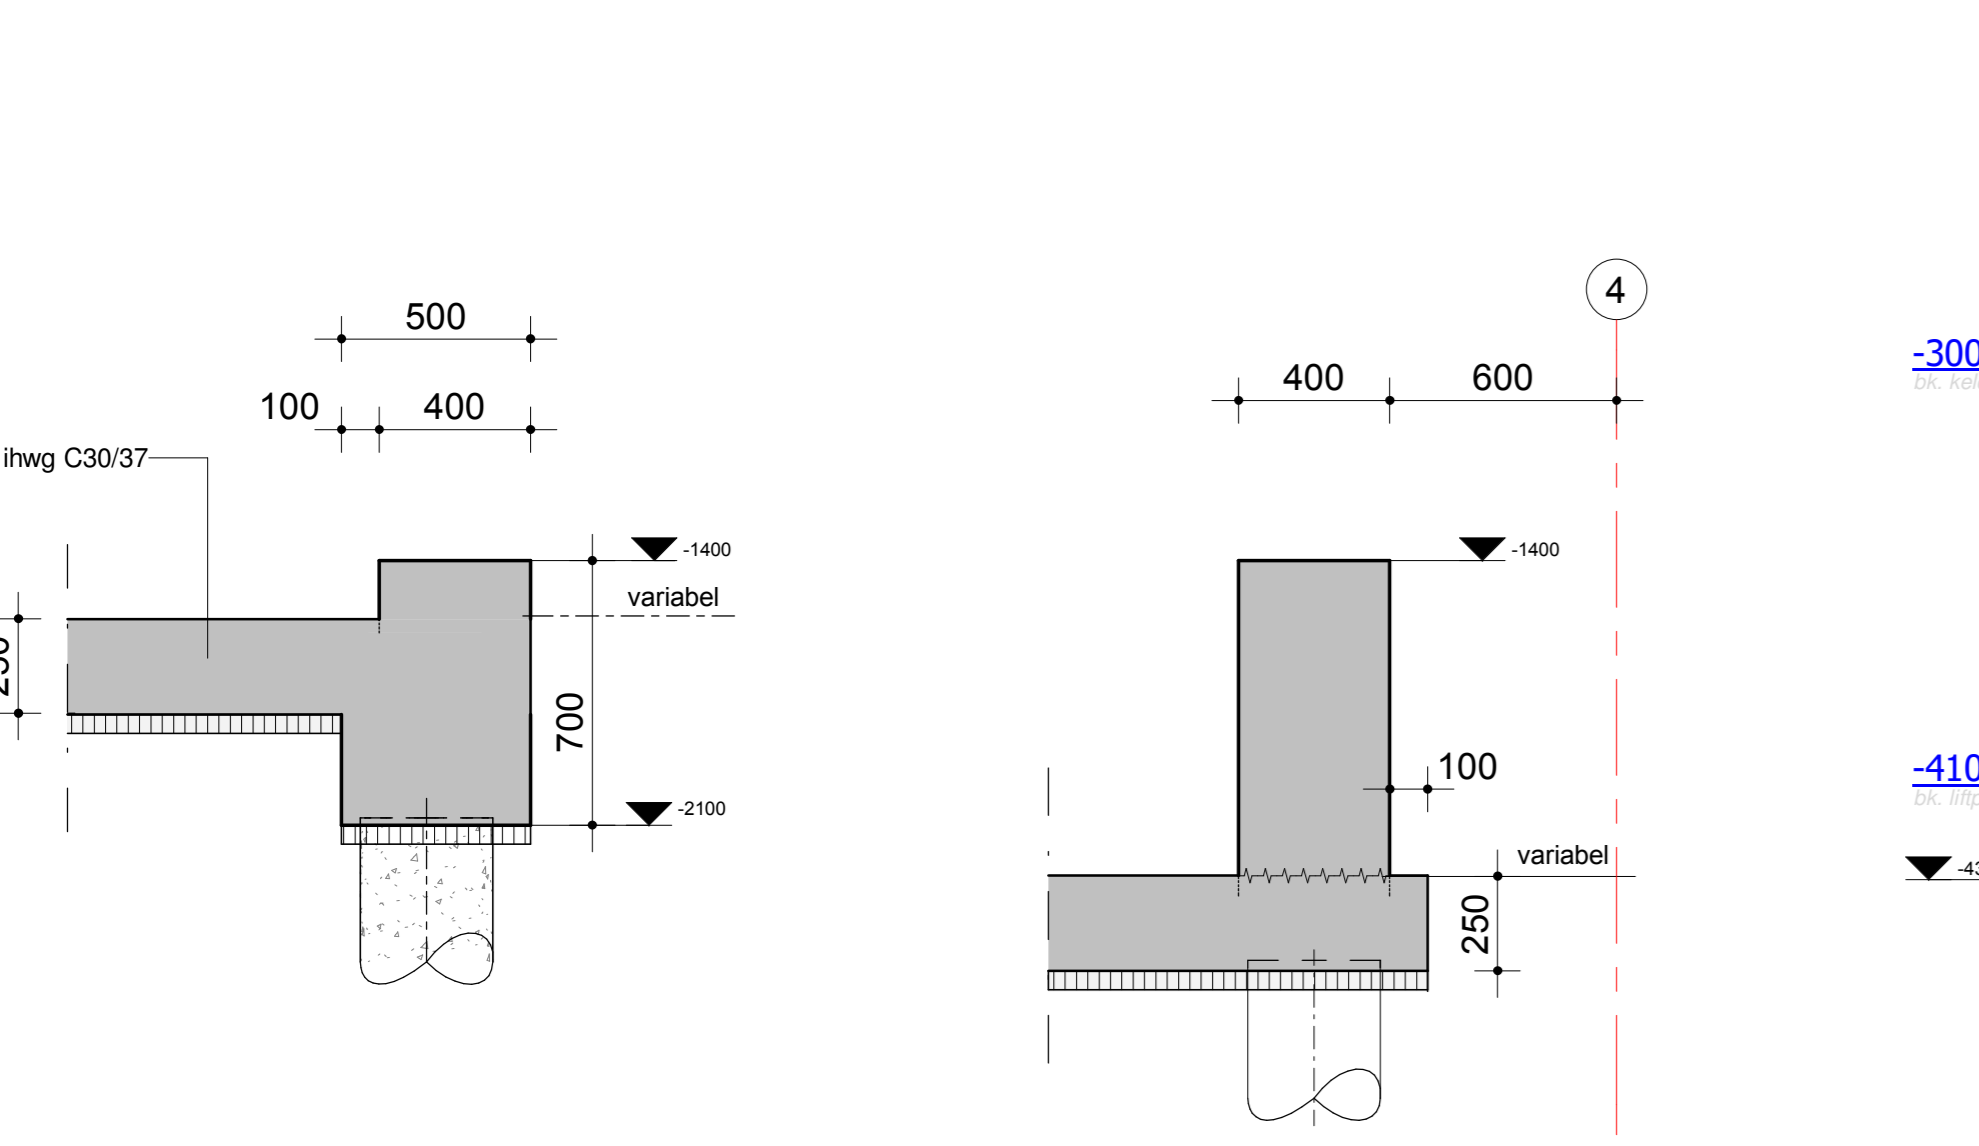

dsn.05  
1:20

dsn.06  
1:20

 

dsn.07  
1:20

dsn.08  
1:20



dsn.09  
1:20

dsn.10  
1:20



dsn.11  
1:20

dsn.12  
1:20



dsn.13  
1:20

dsn.14  
1:20



dsn.15  
1:20

dsn.16  
1:20




dsn.17  
1:20

dsn.18  
1:20




dsn.19  
1:20

dsn.20  
1:20

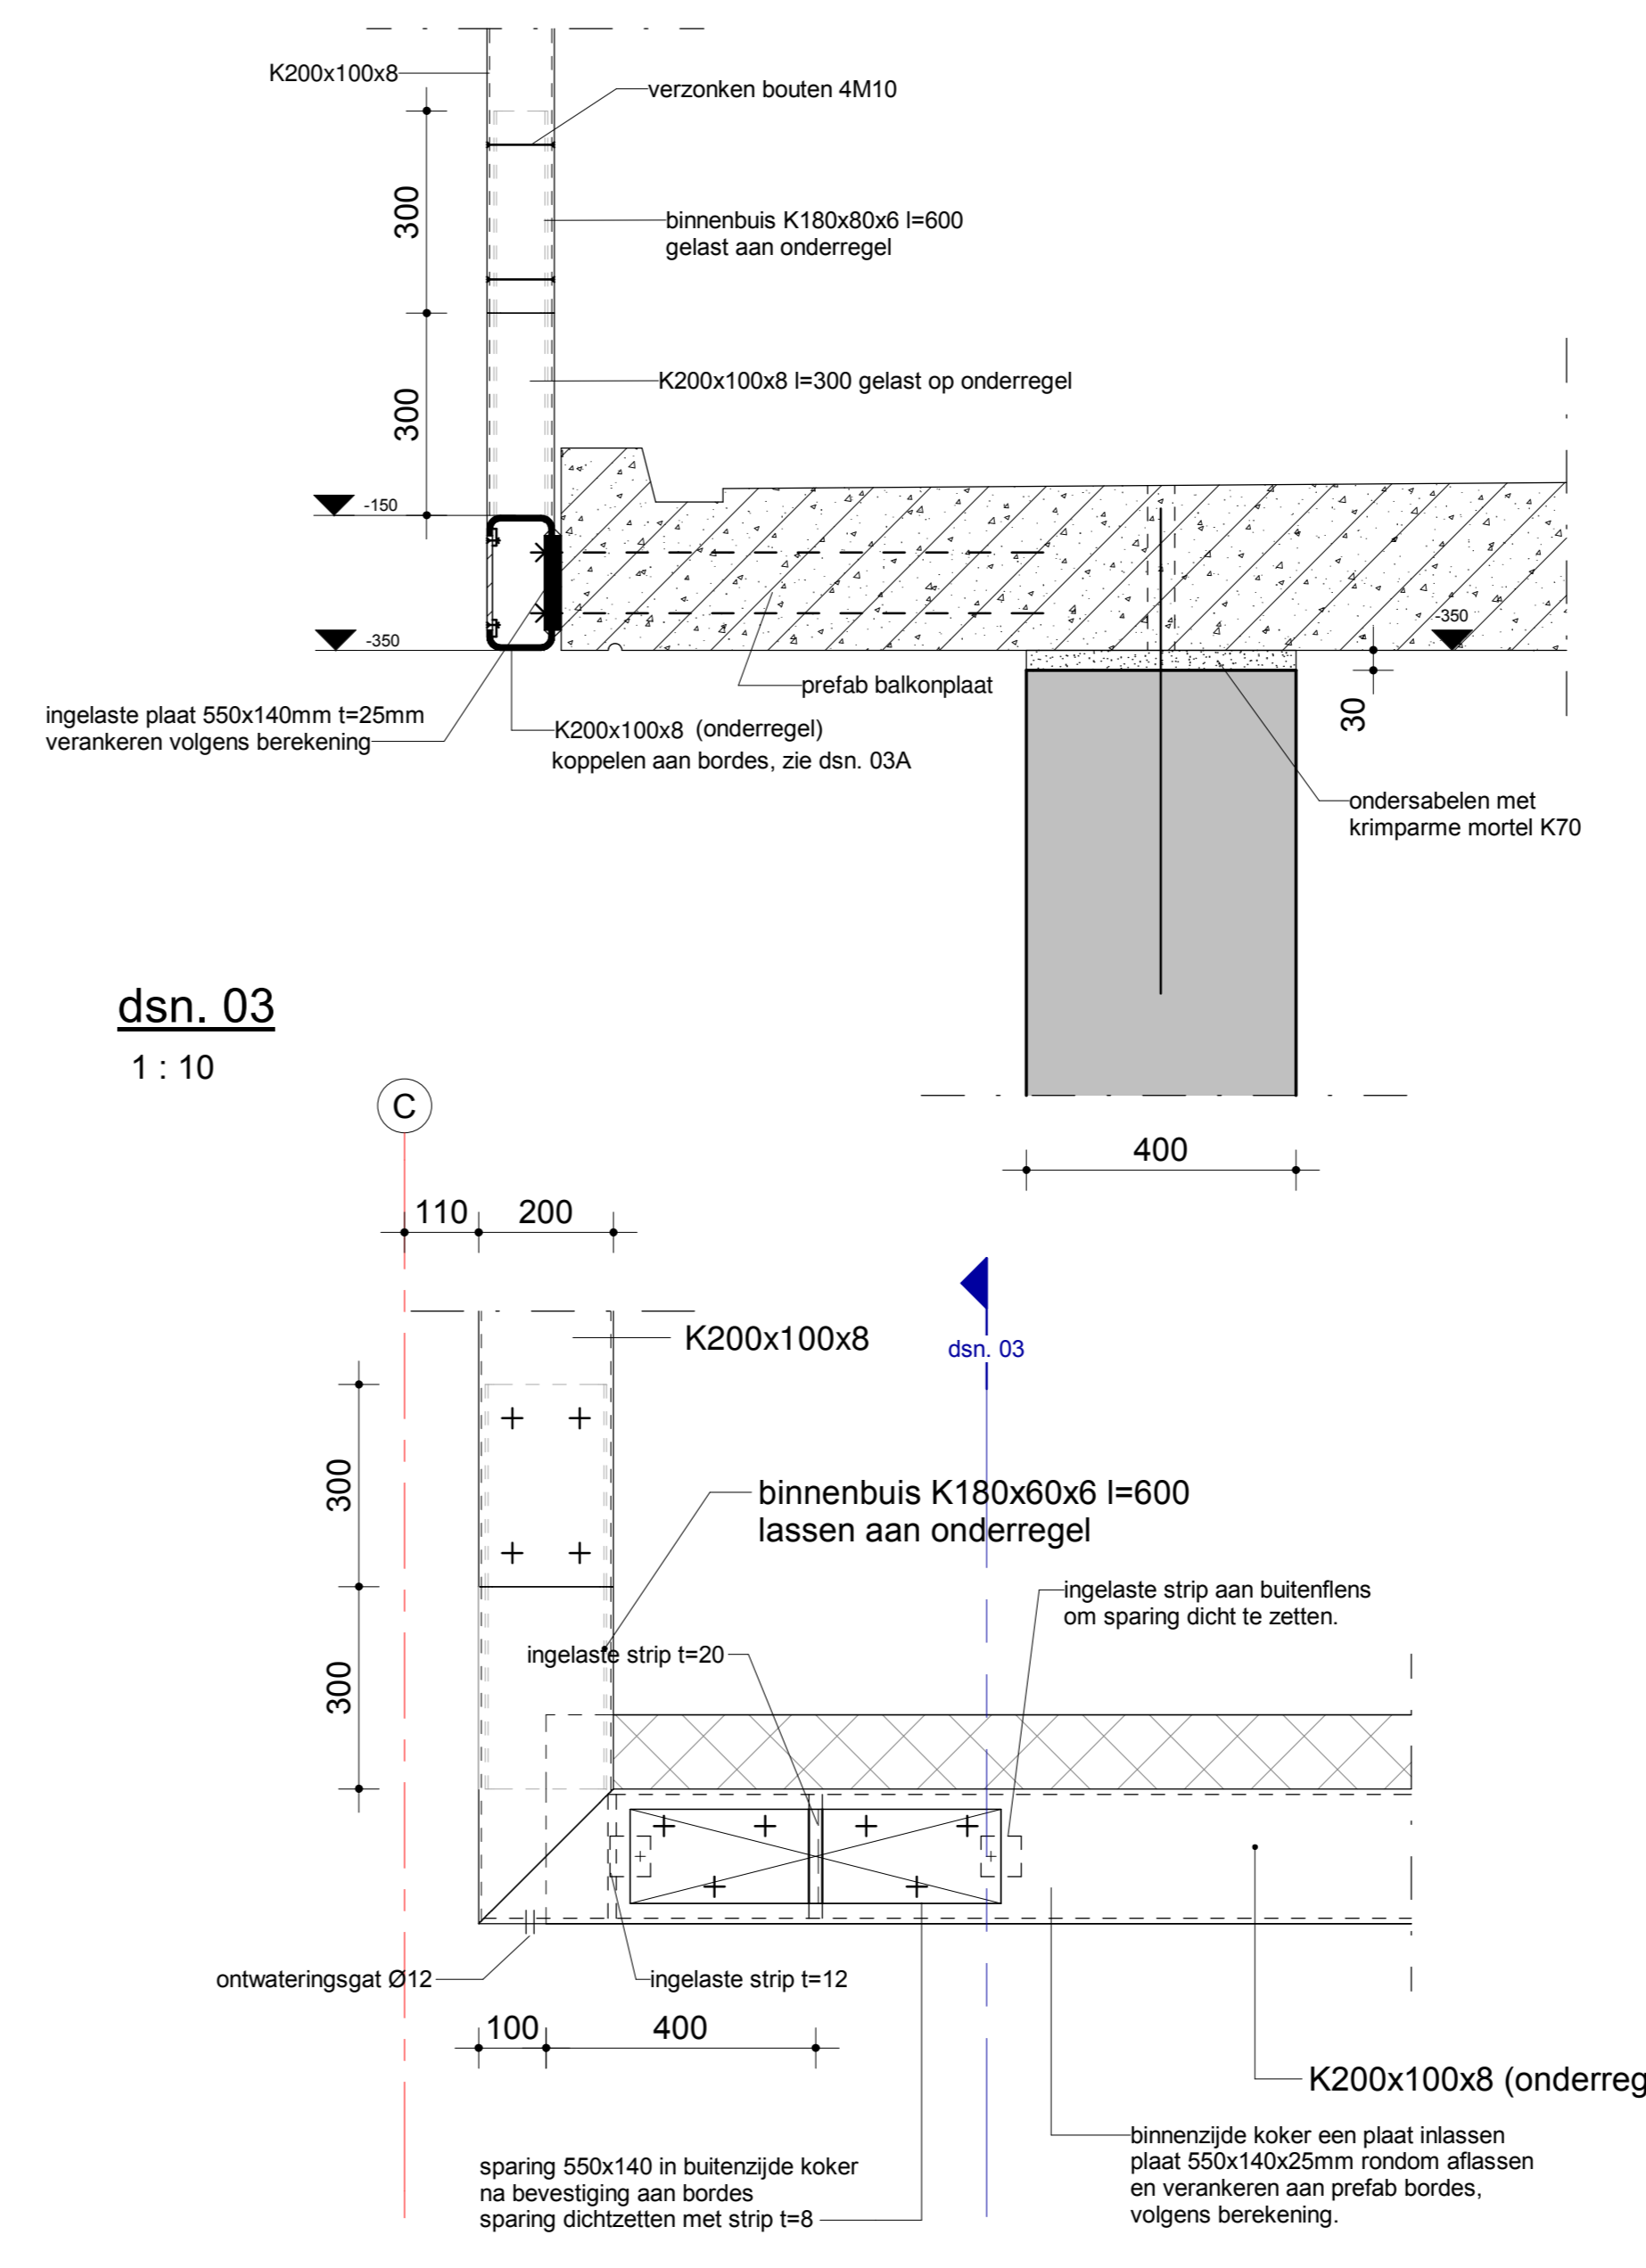


dsn.03  
1:10


dsn.03A  
1:10

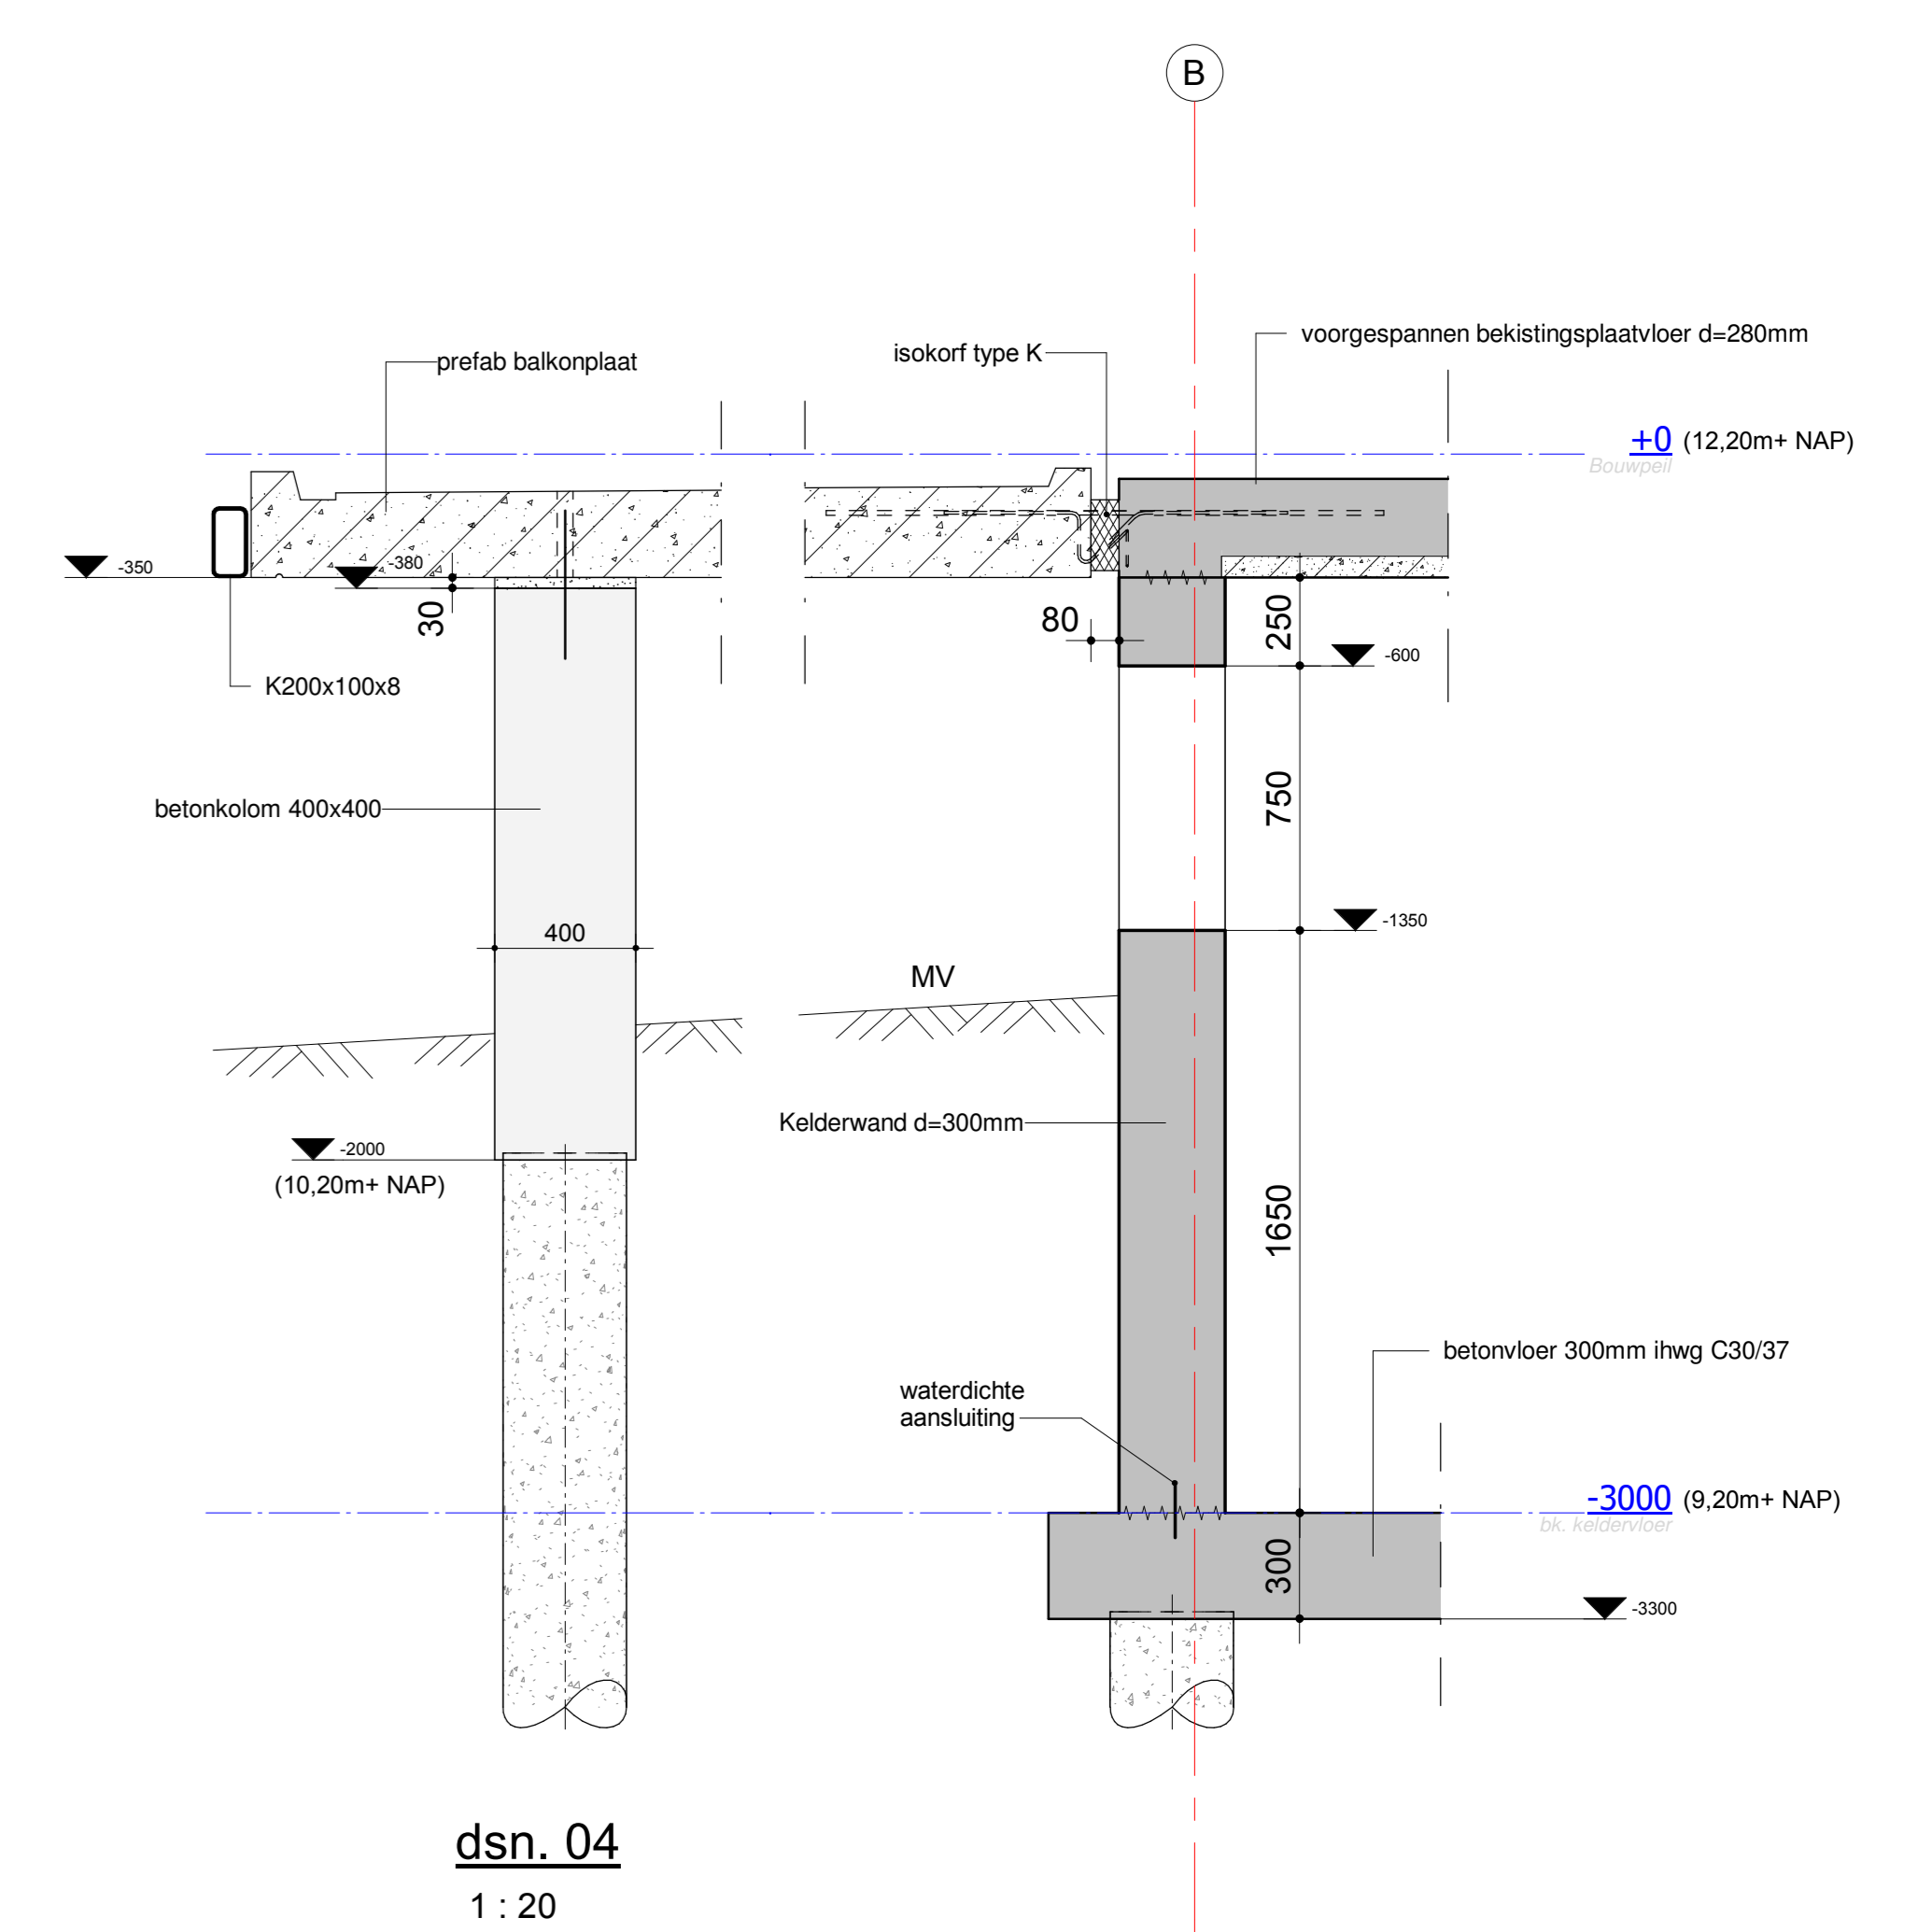


dsn.04  
1:20

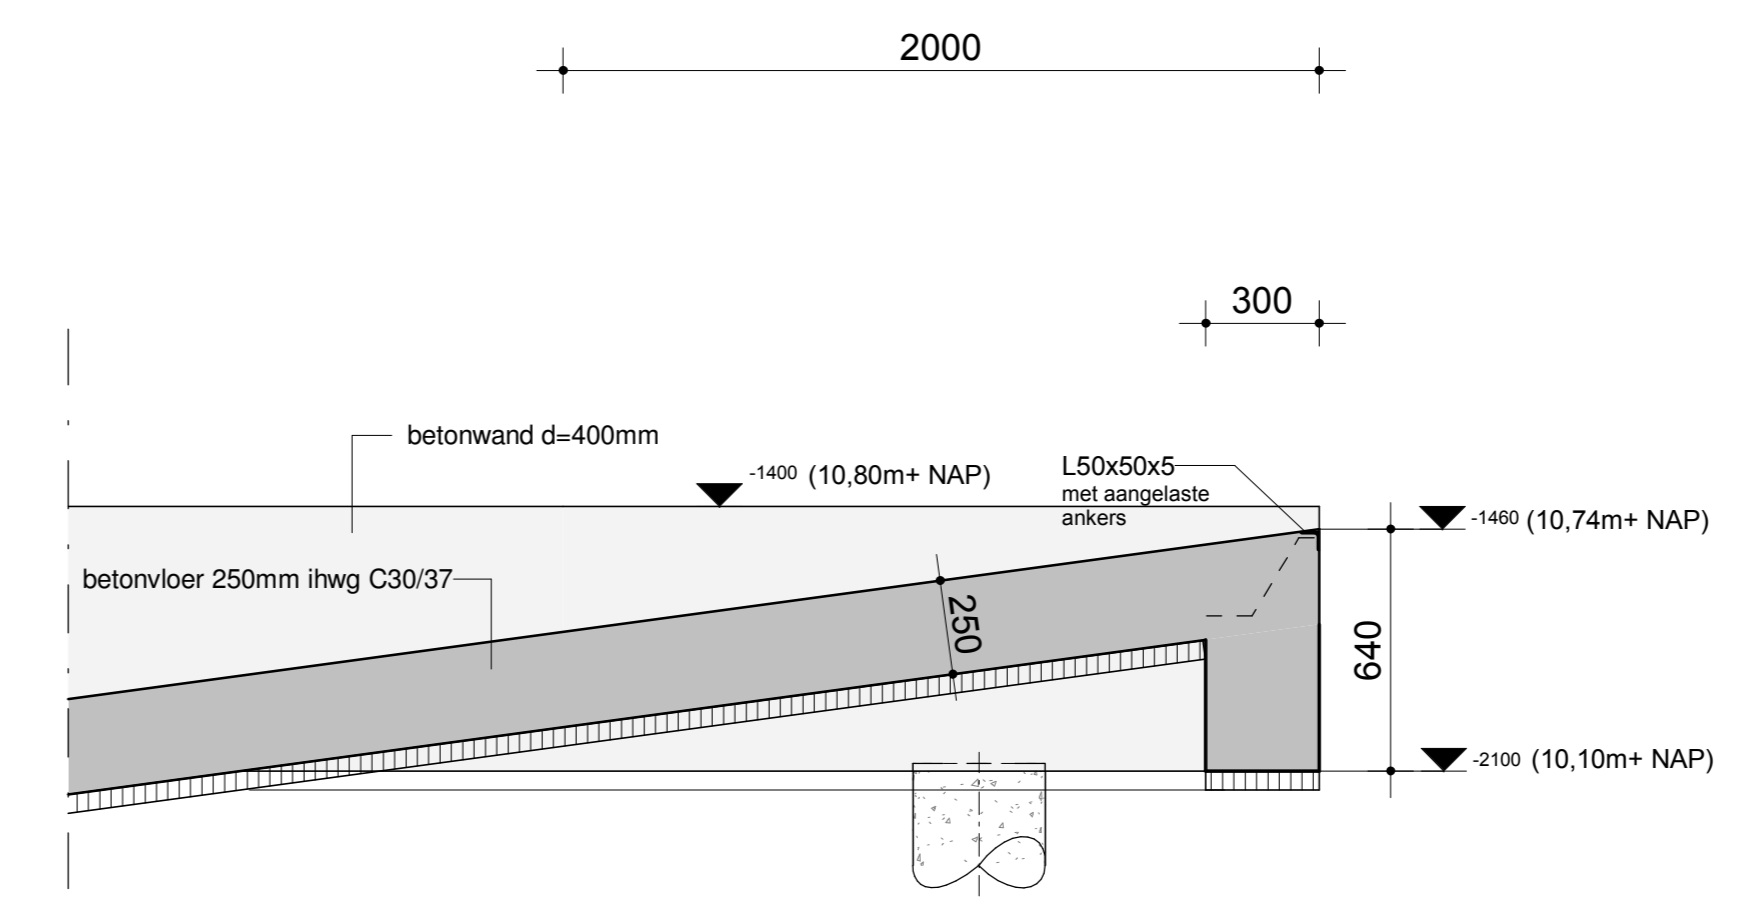

dsn.07  
1:20

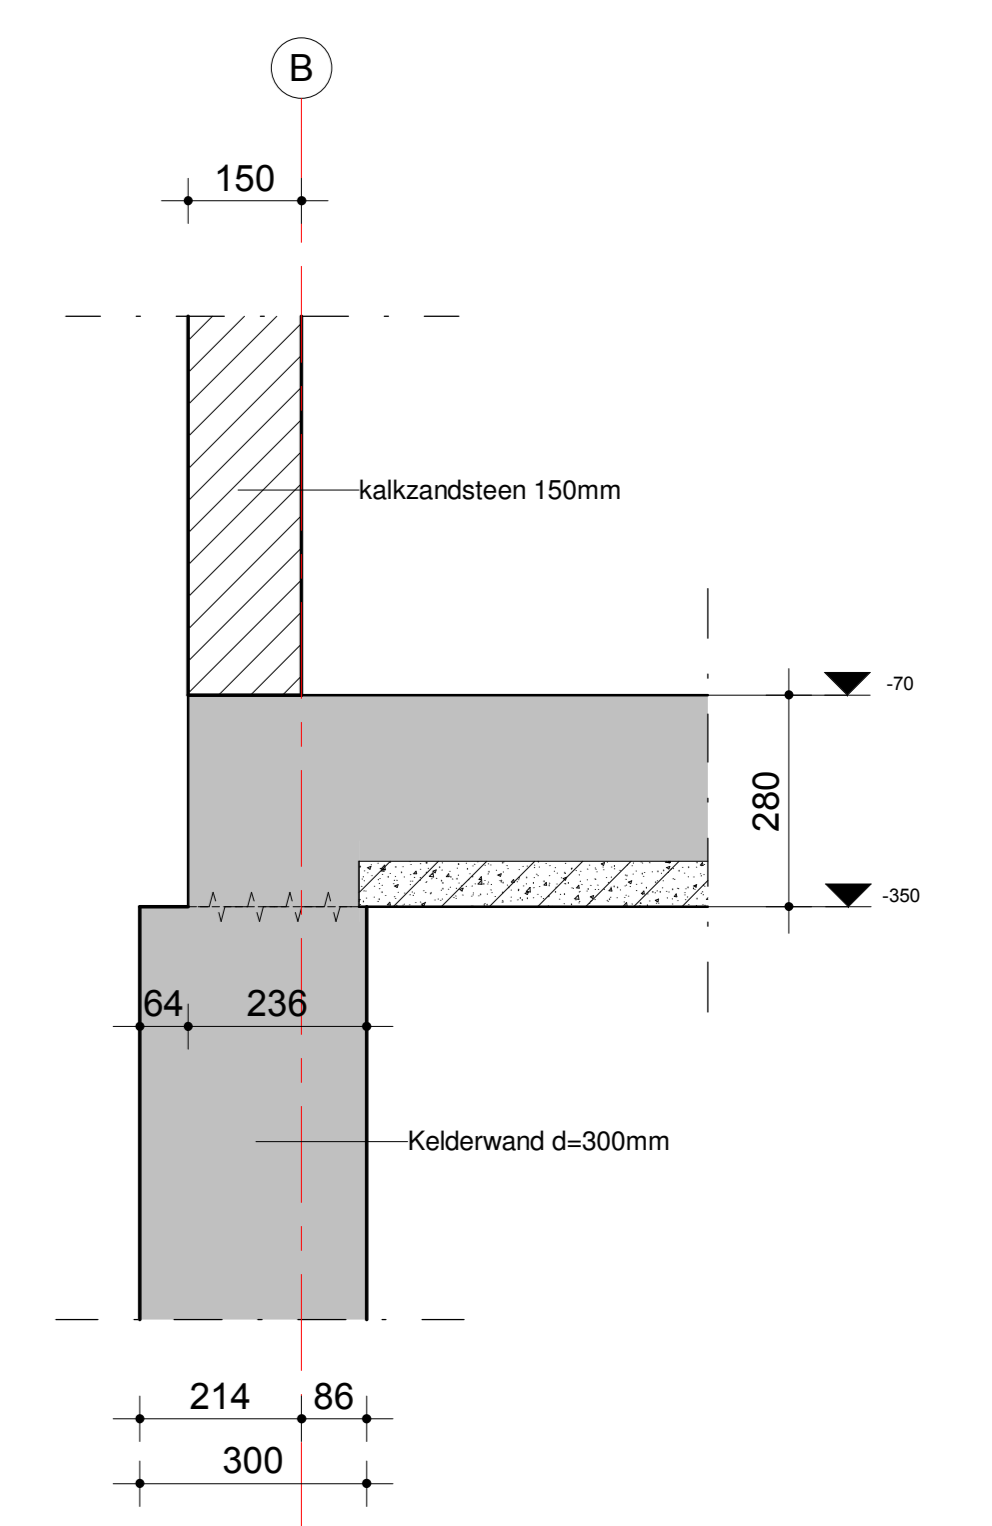

dsn.14  
1:10

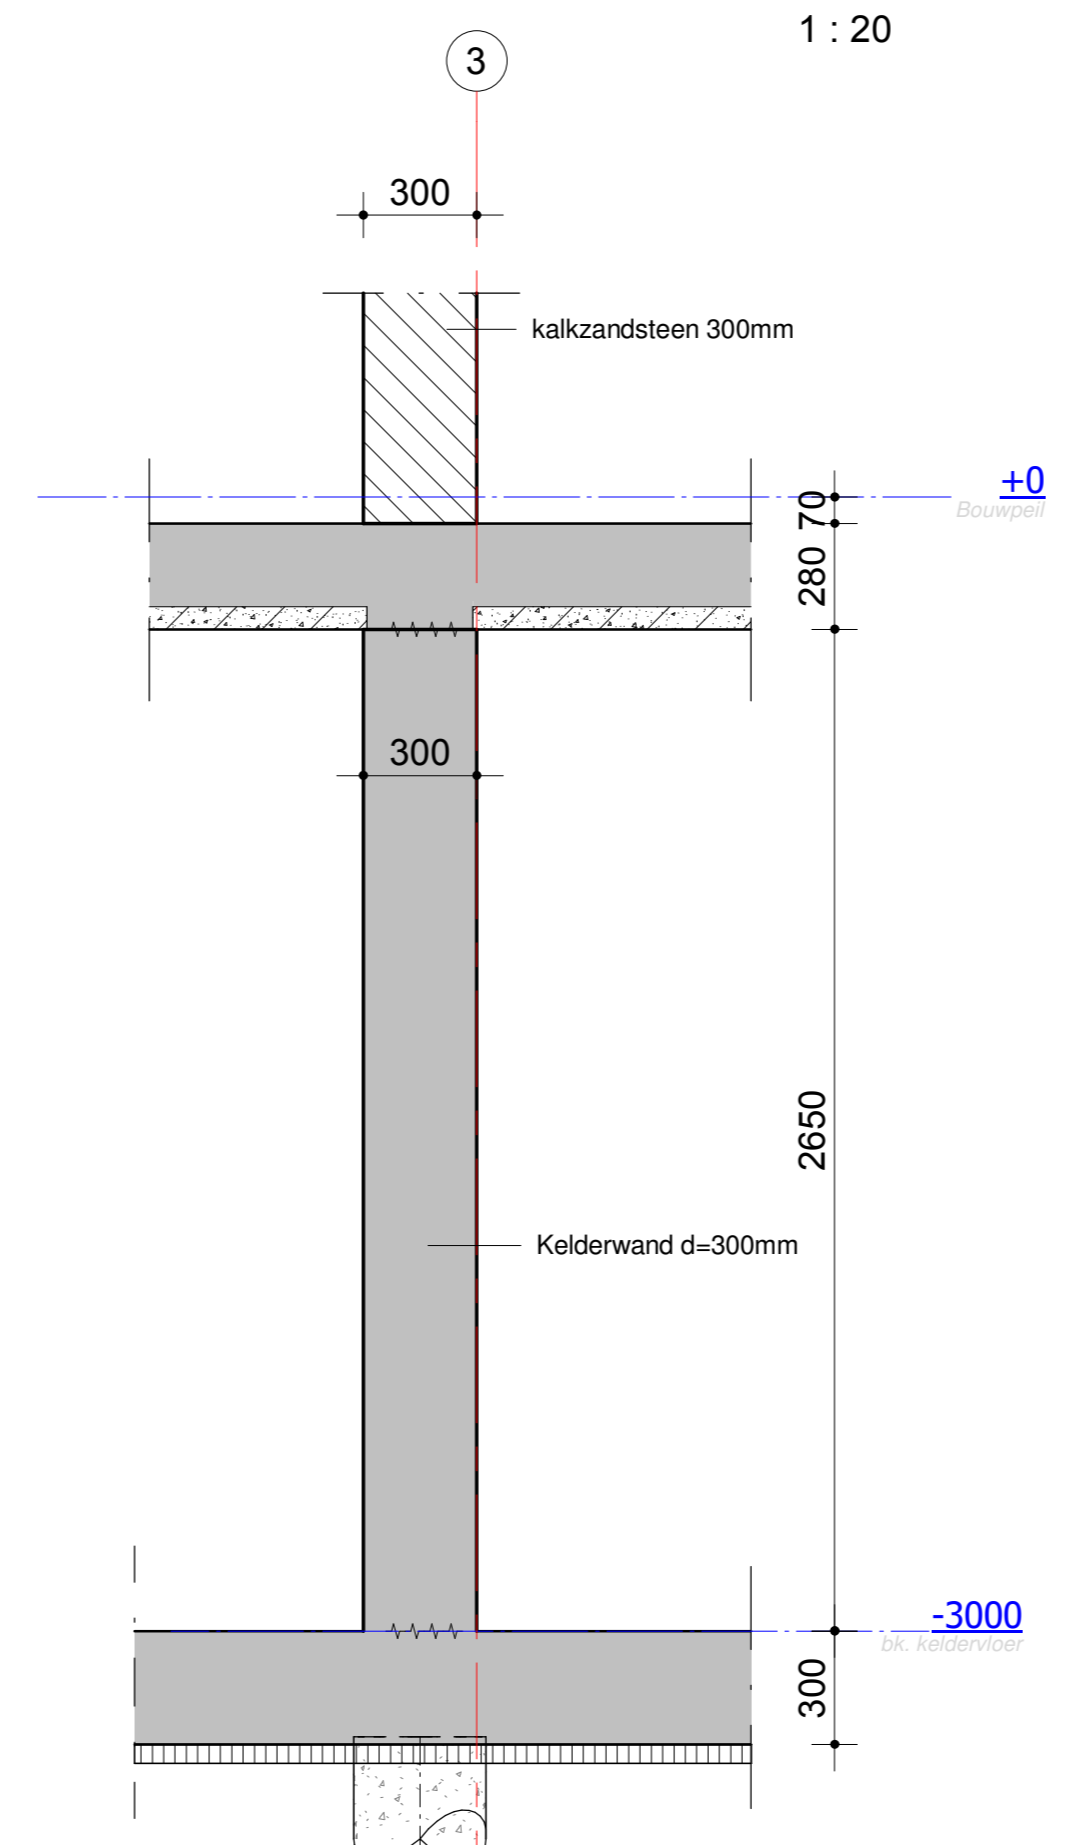

dsn.11  
1:20

dsn.13  
1:20

dsn.13  
1:20

Details keldervloer + beganegrondvloer